


RUMSCHEMA		
PLAN	RUM	AREA (m <sup>2</sup> )
1	ALLRUM	15.14
	FÖRRÅD	1.05
	WC/D	3.76
	KÖK	5.05
		25 m <sup>2</sup>

PLAN	RUM	AREA (m <sup>2</sup> )
2	SOVUTR.	5.15
	SOVUTR.	6.95
		12.1 m <sup>2</sup>
BOA		37.1 m <sup>2</sup>
BYA		30.0 m <sup>2</sup>

SKALA 1:100

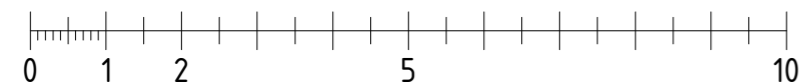

METER

**PATENT PENDING**  
This patent pending floor plan technology provides "standing height" in two levels at a limited height.